


04 Seção A' Esc.: 1:100

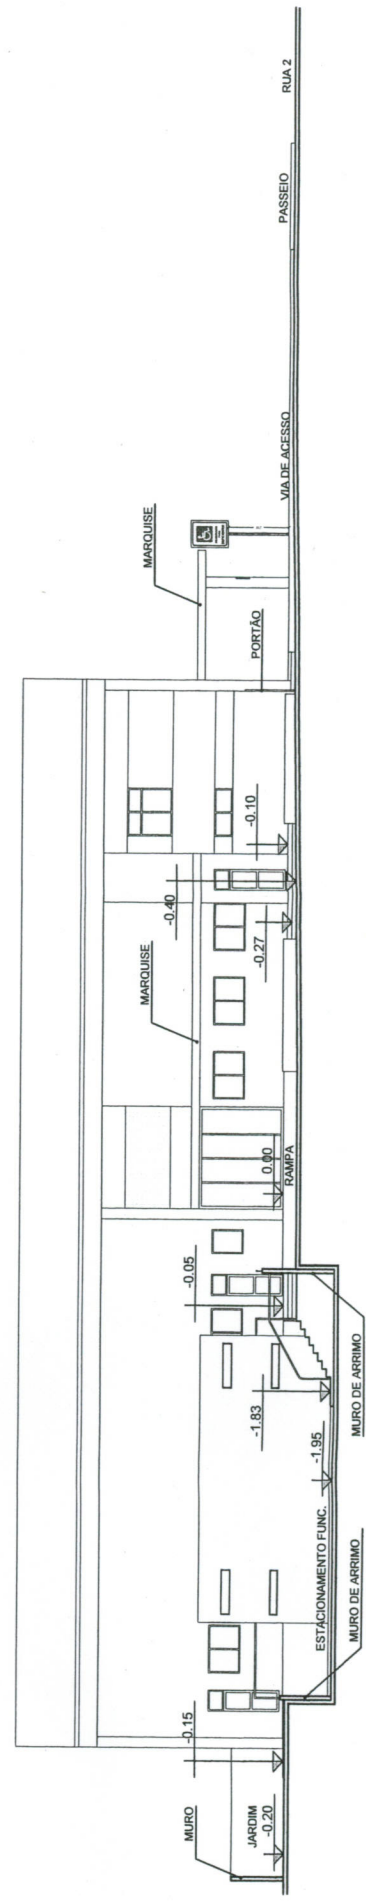

04 Seção B' Esc.: 1:100